


US Army Corps
of Engineers
Seattle District

SOUTH JETTY & PT. CHEHALIS DISPOSAL SITES (FY18 HOPPER O&M DREDGING)

FEB 2018

SOUTH JETTY DISPOSAL SITE (SJDS)	POINT CHEHALIS DISPOSAL SITE (PCDS)
STATIC CAPACITY: - SJDS: TO -44' MLLW: 265,000 CY	STATIC CAPACITY - PCDS TARGET TO -50' MLLW: 797,000 CY
DYNAMIC CAPACITY - SJDS: 2 x STATIC: 530,000 CY	DYNAMIC CAPACITY: - PCDS: 2x the static capacity: 1.5 MCY

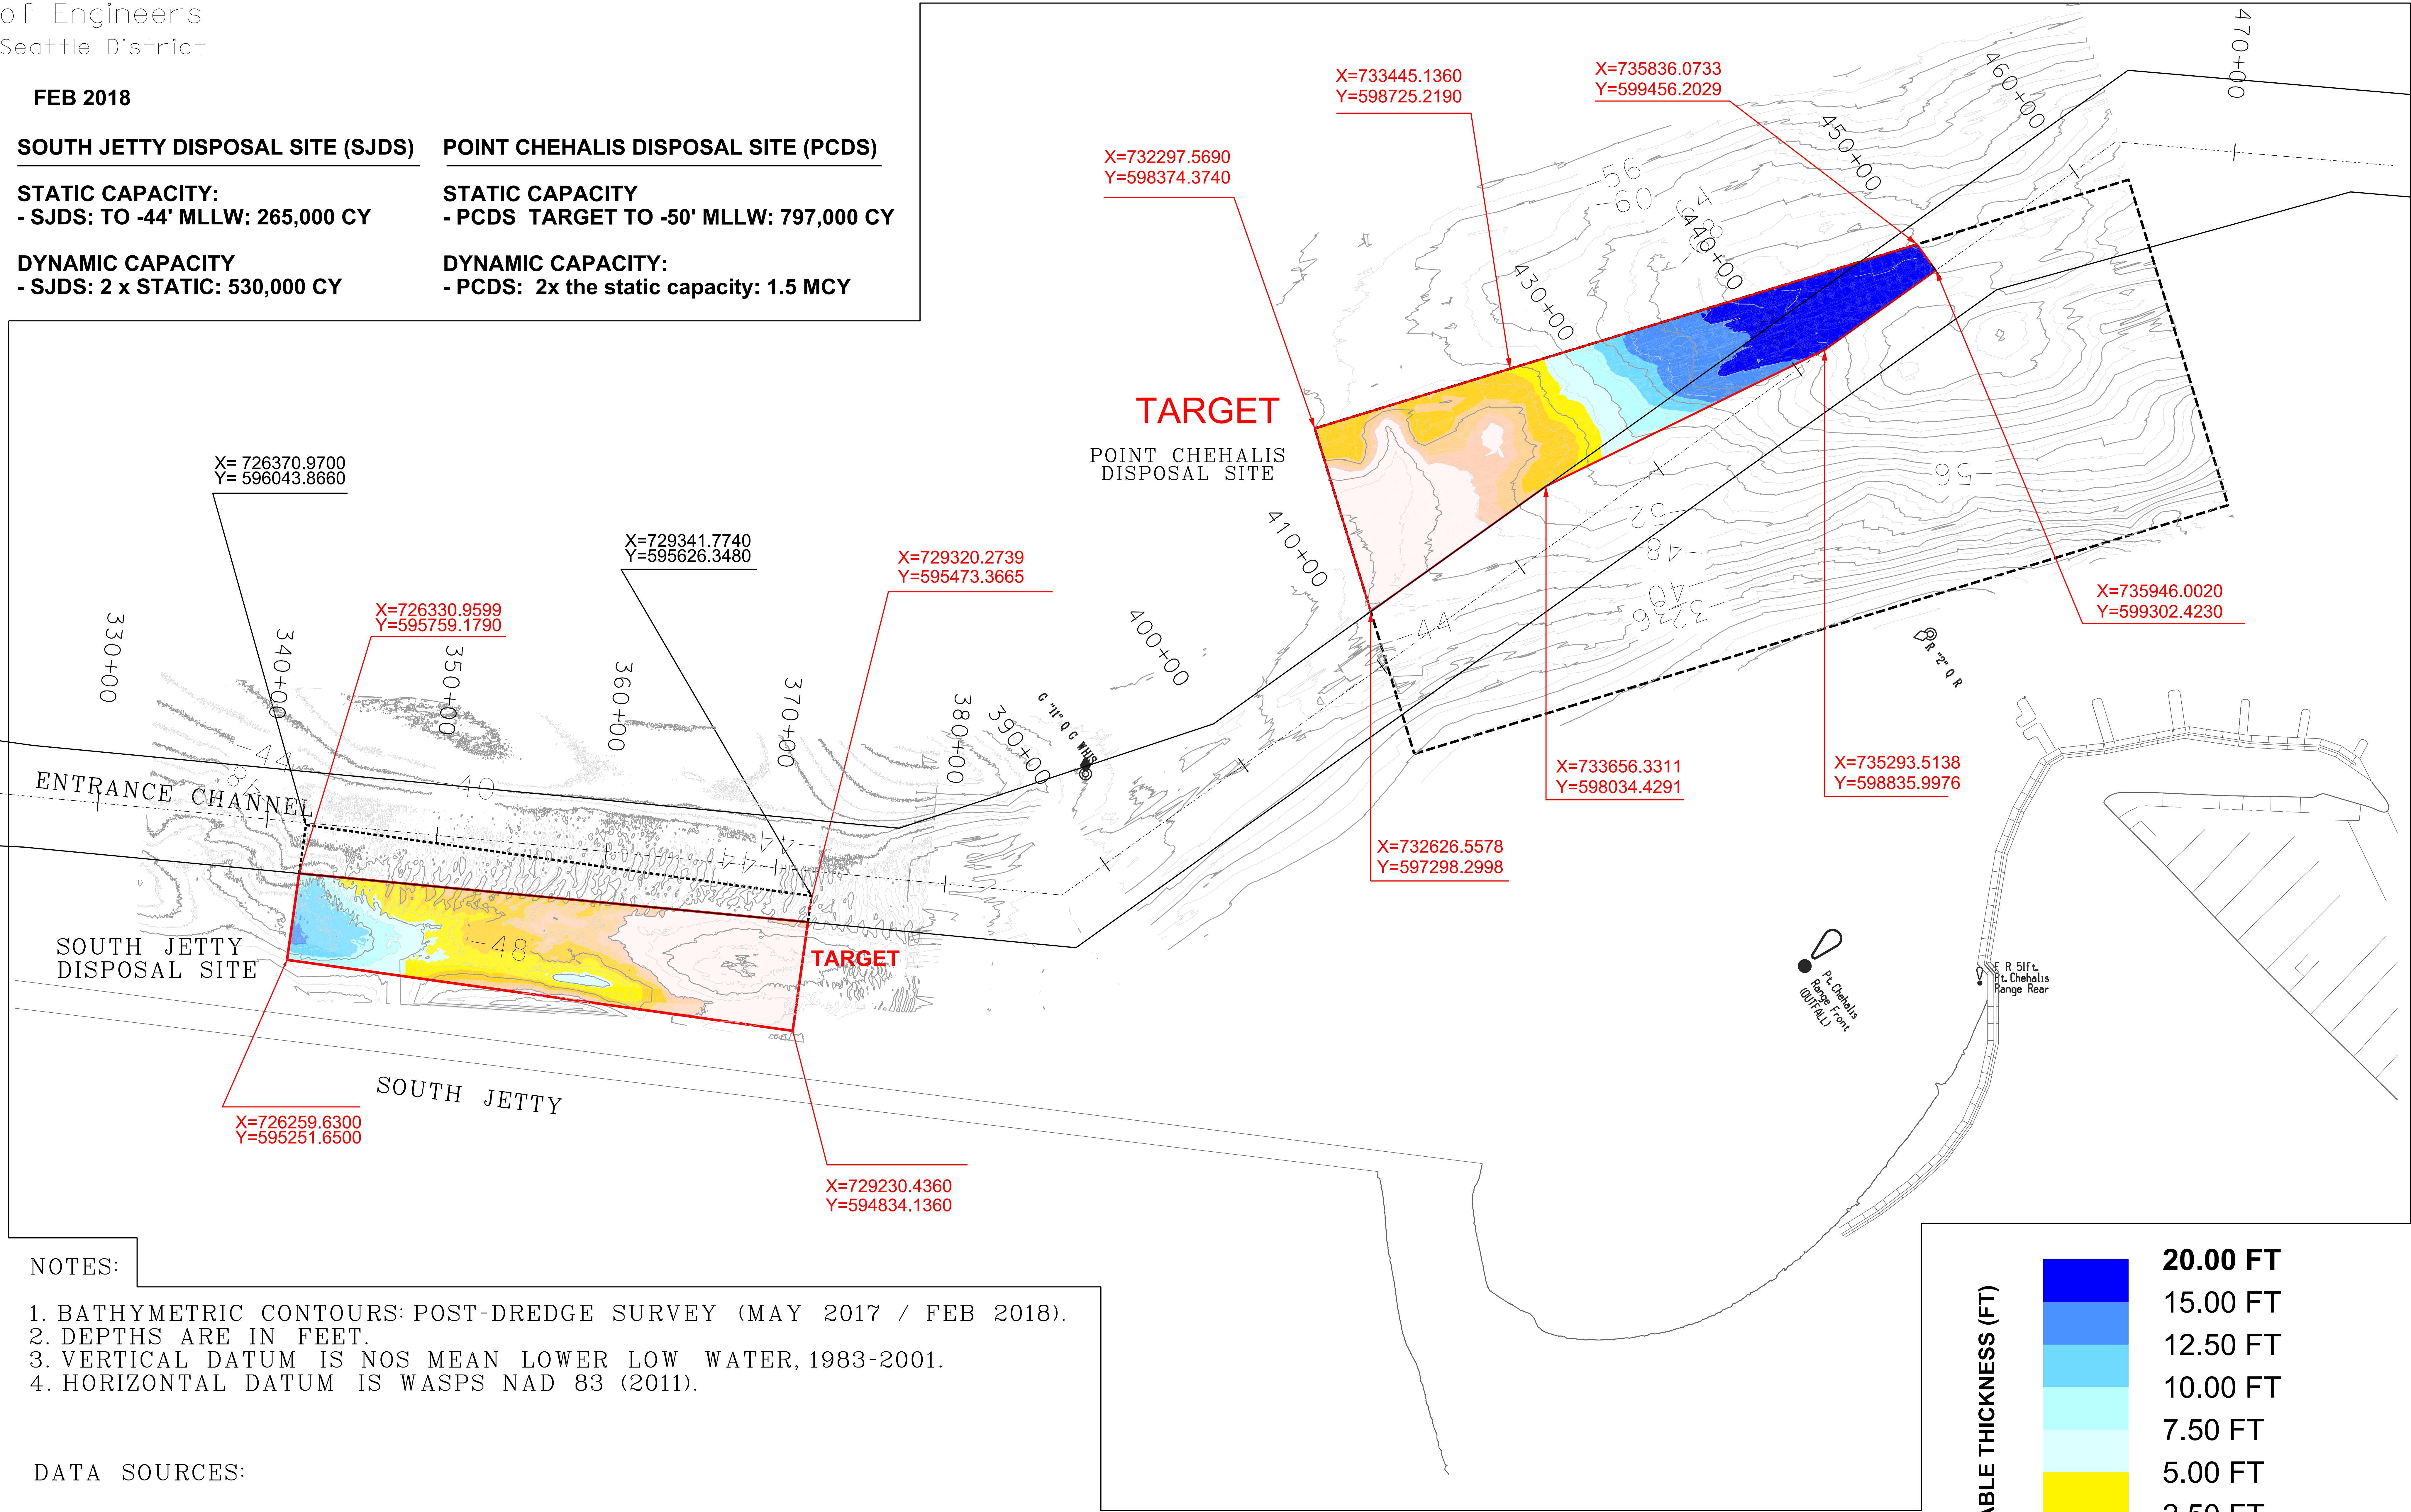

- NOTES:
1. BATHYMETRIC CONTOURS: POST-DREDGE SURVEY (MAY 2017 / FEB 2018).
 2. DEPTHS ARE IN FEET.
 3. VERTICAL DATUM IS NOS MEAN LOWER LOW WATER, 1983-2001.
 4. HORIZONTAL DATUM IS WASPS NAD 83 (2011).

DATA SOURCES:

PCDS CONDITION SURVEY - 27 FEB 2018 (2018gr032.xyz)
SJDS CONDITION SURVEY - 26 MAY 2017 (2017gr062.xyz)

