

US Army Corps
of Engineers
Seattle District


HALF MOON BAY BENEFICIAL USE SITE CAPACITY

MARCH 2019 (CONDITION)

MARCH 2019

RECOMMENDED CAPACITY FOR 2019 HOPPER:

1. HMB SITE 1A: 30,000 CY
2. HMB SITE 1: 40,000 CY
3. HMB SITE 2 TO -12' MLLW: 0 CY

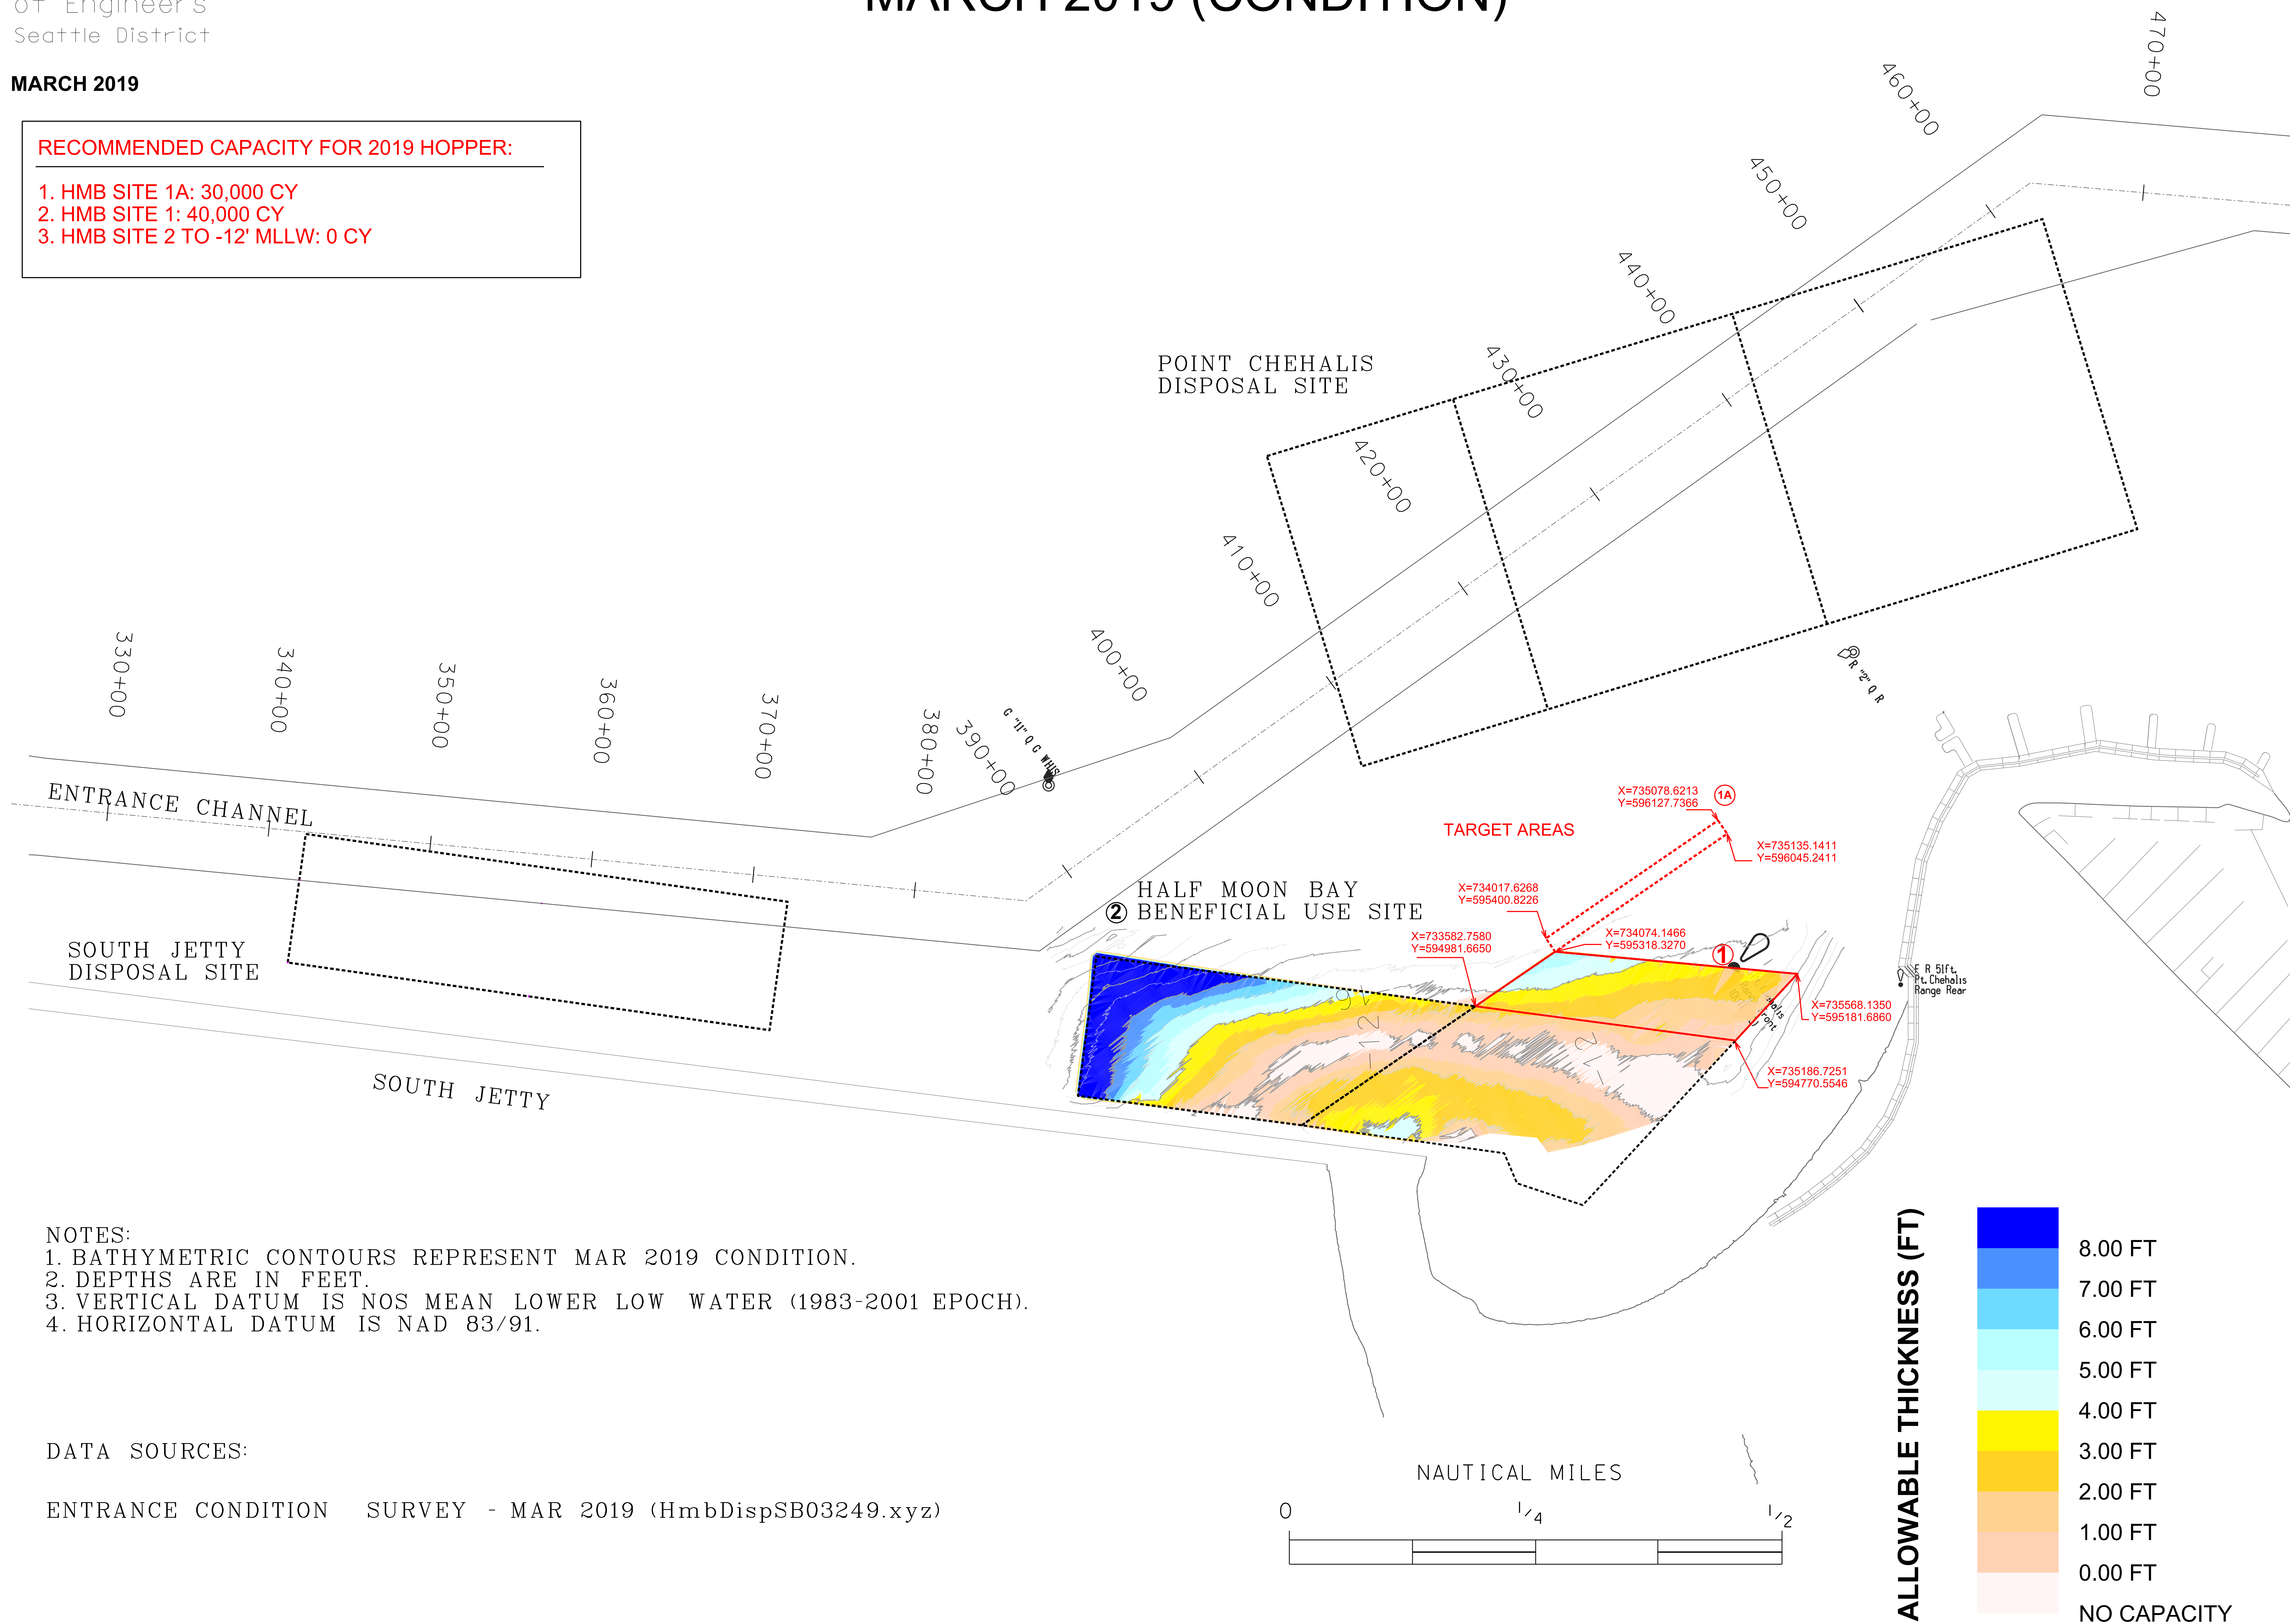

- NOTES:
1. BATHYMETRIC CONTOURS REPRESENT MAR 2019 CONDITION.
 2. DEPTHS ARE IN FEET.
 3. VERTICAL DATUM IS NOS MEAN LOWER LOW WATER (1983-2001 EPOCH).
 4. HORIZONTAL DATUM IS NAD 83/91.

DATA SOURCES:

ENTRANCE CONDITION SURVEY - MAR 2019 (HmbDispSB03249.xyz)

